



1:609
0 10 m 20 m

05.02.2025.


Grad Šibenik
Šibensko-kninska županija



Gromatic KR d.o.o.

Tvrtka Podružnica
Vladimira Nazora 65 Put kroz Meterize 27
49247 Zlatar Bistrica 22000 Šibenik
tel./fax: 049/461-068 tel./fax: 022/212-062
OIB: 82769972632; e-mail: gromatic@gromatic.hr

Katastarska općina: SRIMA
MBR: 330256
Detaljni list: 30

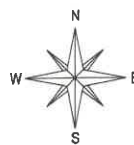

Investitor:

VUDRAG VEDRAN, SARAJEVSKA 3,
ŠIBENIK, OIB: 93584816278
LAZINICA NIKOLA, ULICA DR. FRANJE
TUĐMANA 25, SKRADIN, OIB: 06394341022

GEODETSKI SITUACIJSKI NACRT STVARNOG STANJA

Mjerilo 1:500

A-B-C-D-A dio k.č. 7661/6 P = 60 m² - buduća rezervirana k.č. 7661/12
C-D-E-F-C dio k.č. 7661/6 P = 63 m² - buduća rezervirana k.č. 7661/13




Odgovorna osoba za obavljanje stručnih
geodetskih poslova
Marko Pilić, mag. ing. geod. et geoinf.

Marko
Pilić

Digitally signed by
Marko Pilić
Date: 2024.10.11
11:09:24 +02'00'

Izradio:
Marko Pilić, mag.ing.geod.et geoinf.
Šibenik, rujan 2024. godine
Broj elaborata: 317/2024

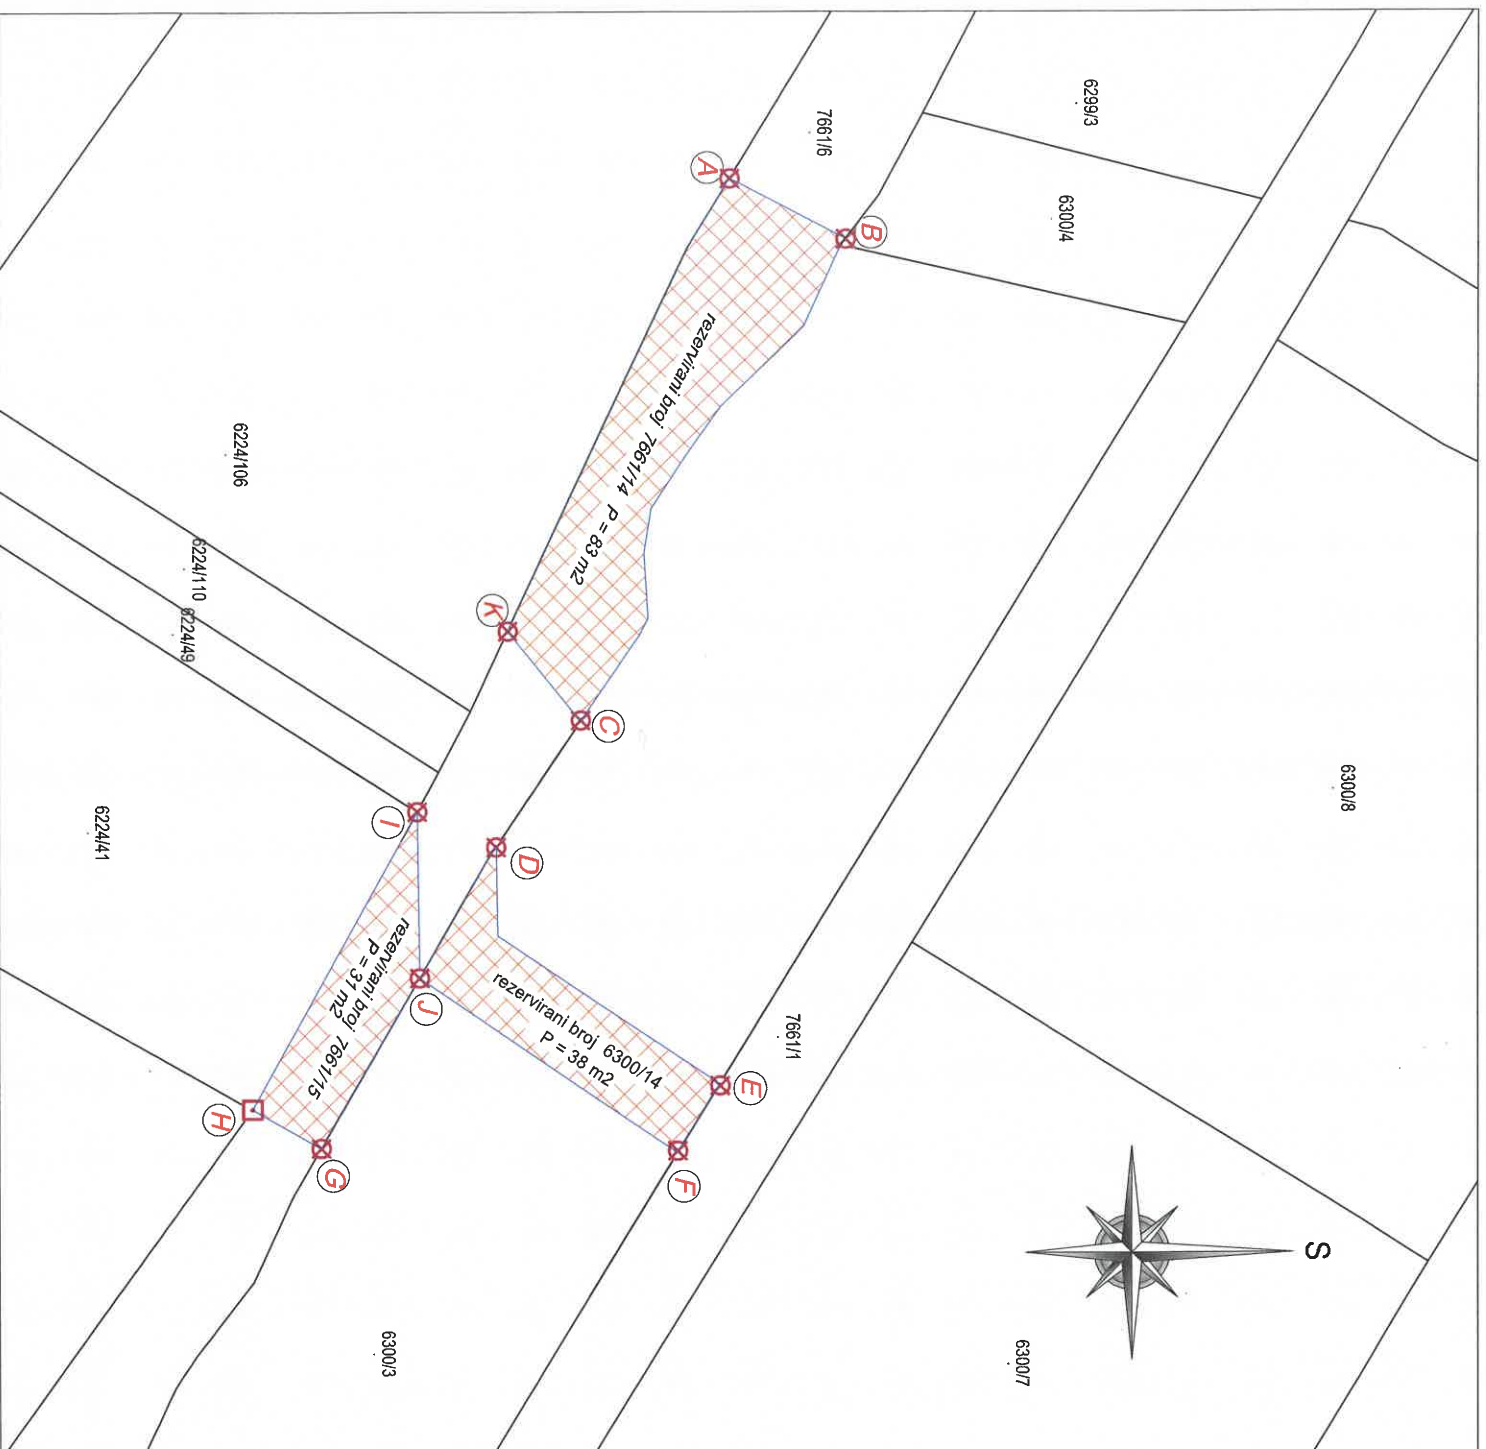

A-B-C-KA - dio 7661/16 P = 83 m²
rezervirani broj 7661/14

J-G-H-I-J - dio 7661/16 P = 31 m²
rezervirani broj 7661/15

D-E-F-I-D - dio 6300/3 P = 38 m²
rezervirani broj 6300/14

GEODETSKA SITUACIJA

Mjerilo 1 : 200

Ured ovlaštenog inženjera geodezije
Luka Lakoš mag.ing. geod.

OIB: 660294927 Adresa: Poljana 2, 22000 Šibenik, Luka Lakoš mag.ing. geod.		
TARUČITELJI: P.M.C. ANDREJA, OIB: 77246003340, JADRULA X 38, 22000 ŠIBENIK		
LOKACIJA:	JADRULA	K.O. SRIMA, k.č. 7661/16 6300/3
PREDMET:	GEODETSKA SITUACIJA	
MJERILO:	1:200	DATAJMI 03.12.2024.g.
IZRADIO:	Luka Lakoš mag.ing. geod.	
OVLASŤENI INŽENJER	Luka Lakoš mag.ing. geod. br. upisa: 969	Podpis / pečat: